



7/1/2013 10:51:58 AM

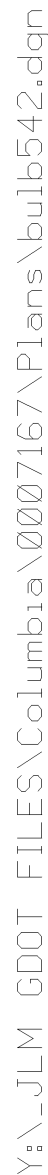

NOTES

-
- 1" CL. → 3"
- 2" DIAMETER HOLE
- 4-35I AT 4" EACH WAY
- 5" DIA.
- CUT OFF EXCESS DIAPHRAGM BAR 1" FROM BEAM FACE.

RECESS DETAIL FOR DIAPHRAGM BAR ENDS

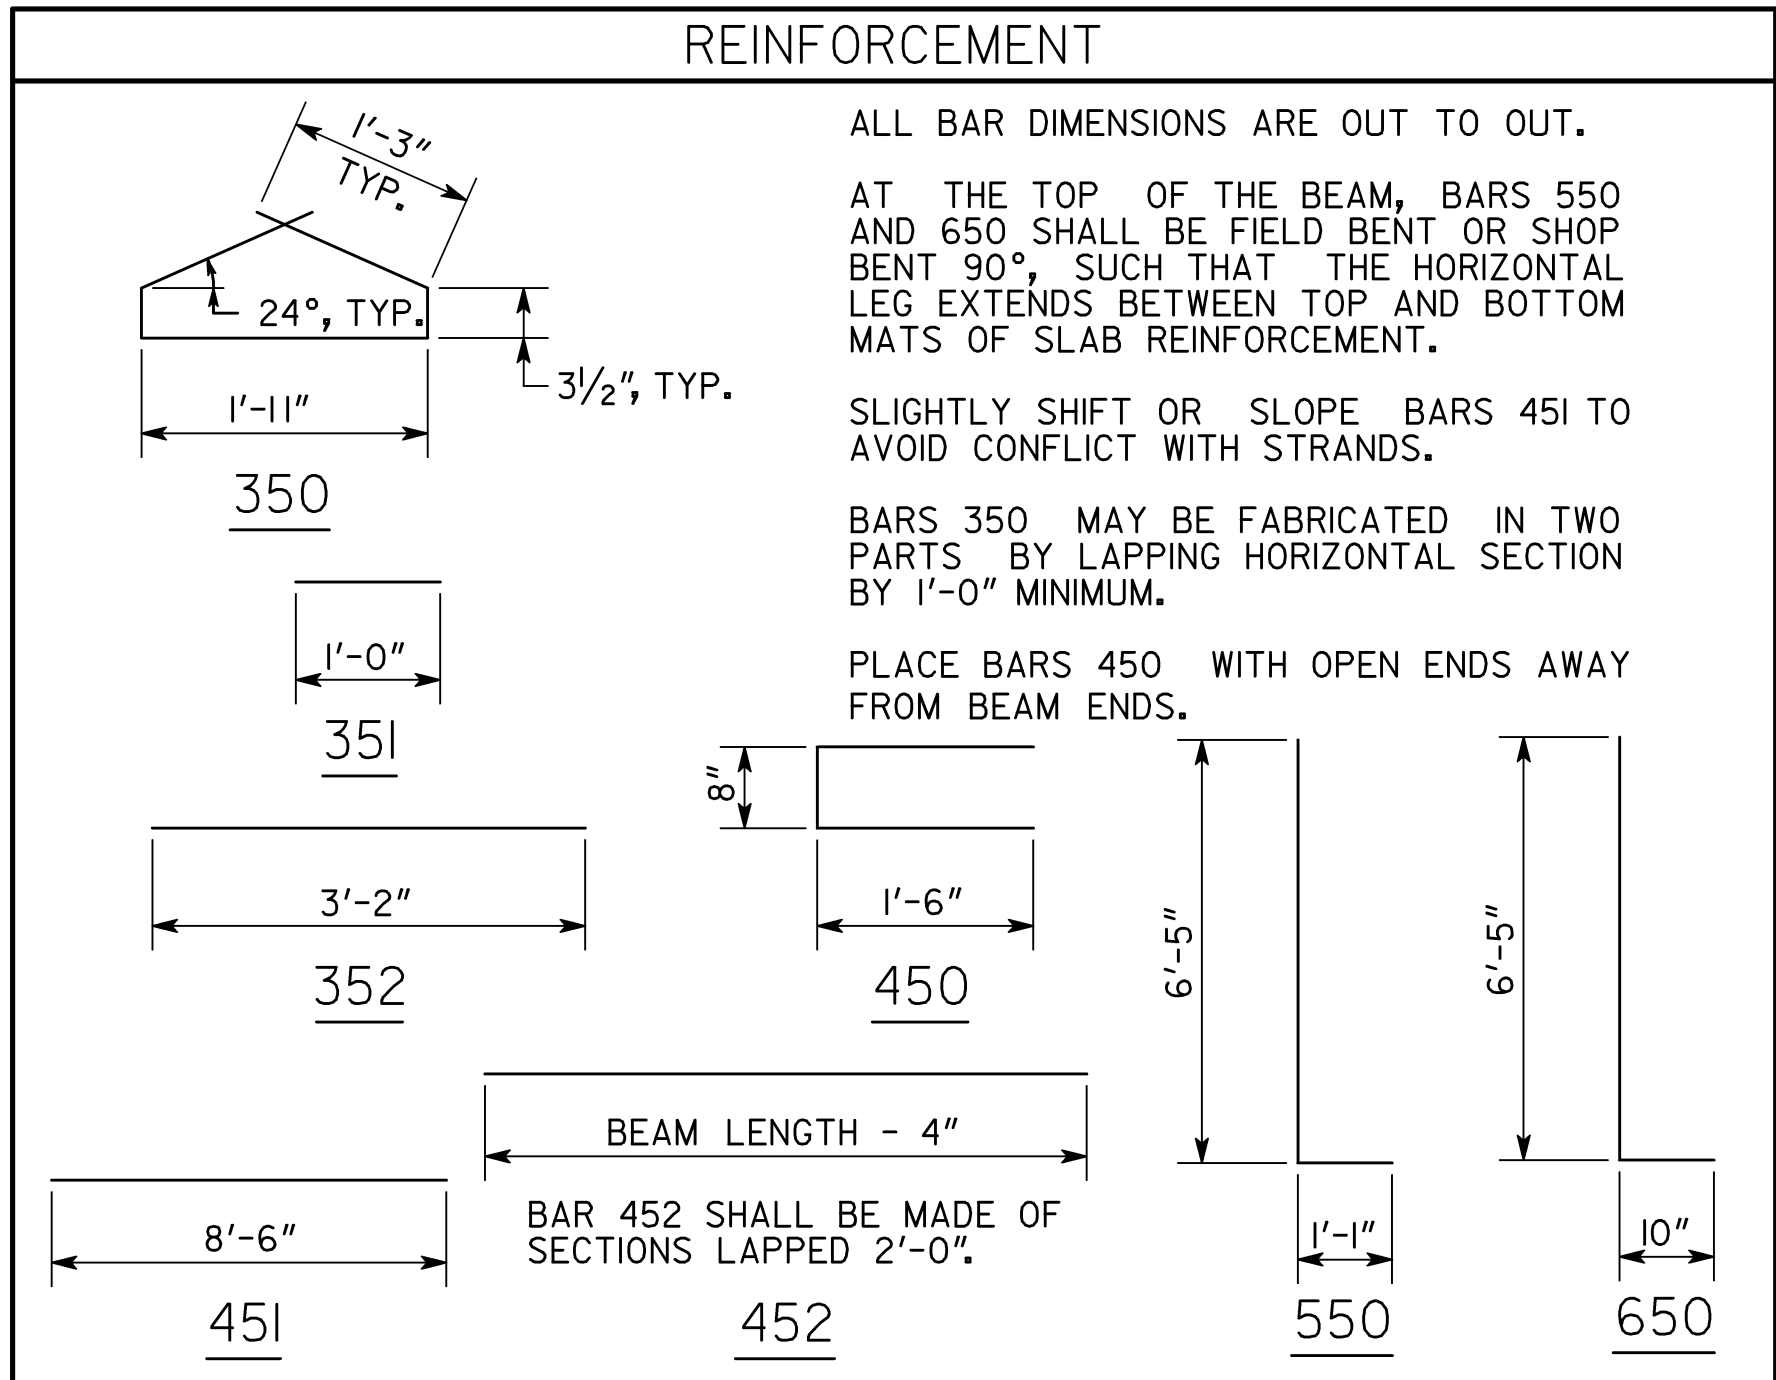

DATE						GEORGIA DEPARTMENT OF TRANSPORTATION ENGINEERING DIVISION-OFFICE OF BRIDGES AND STRUCTURES
REVISIONS						BULB TEE, 54 IN. PSC BEAM - END SPANS S.R. 232 OVER WALTON BRANCH COLUMBIA CO. CSBRG-0007-00(I67)
						NO SCALE MAY 2013
BY						DESIGNED JLM DRAWN JLM
						CHECKED ACB DESIGN GROUP ACB
						REVIEWED WMD/DLC APPROVED BFR